

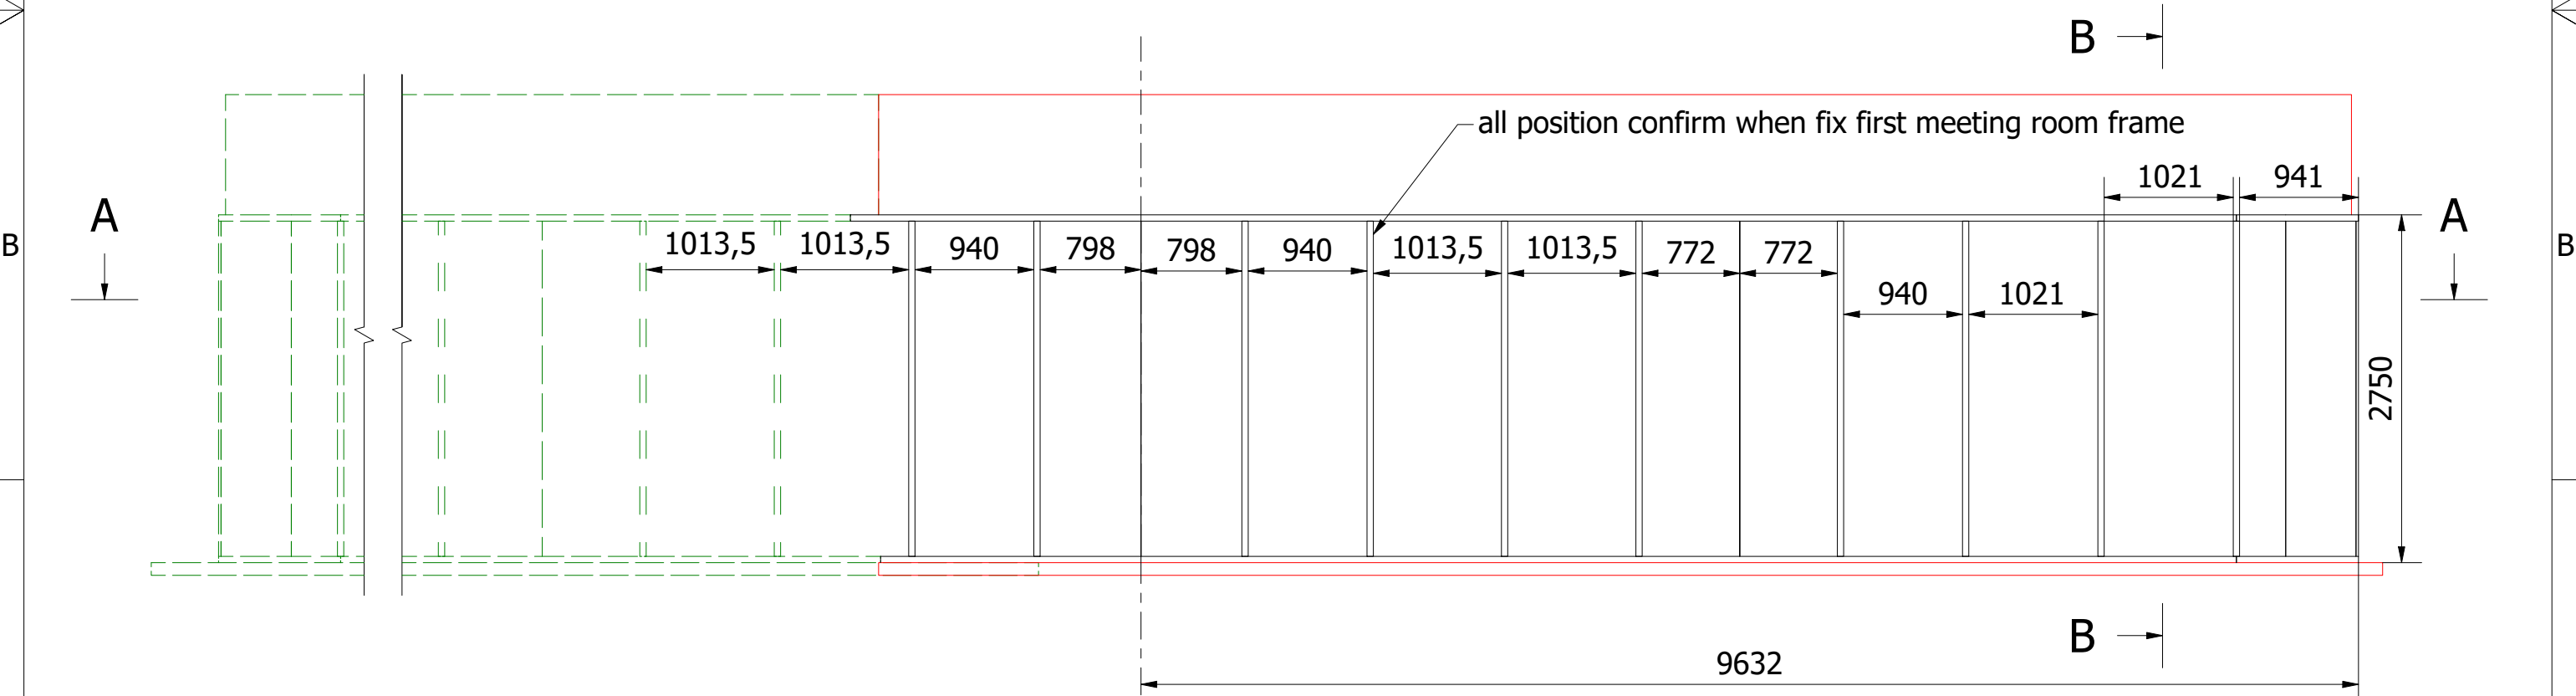



A-A (1 : 50)

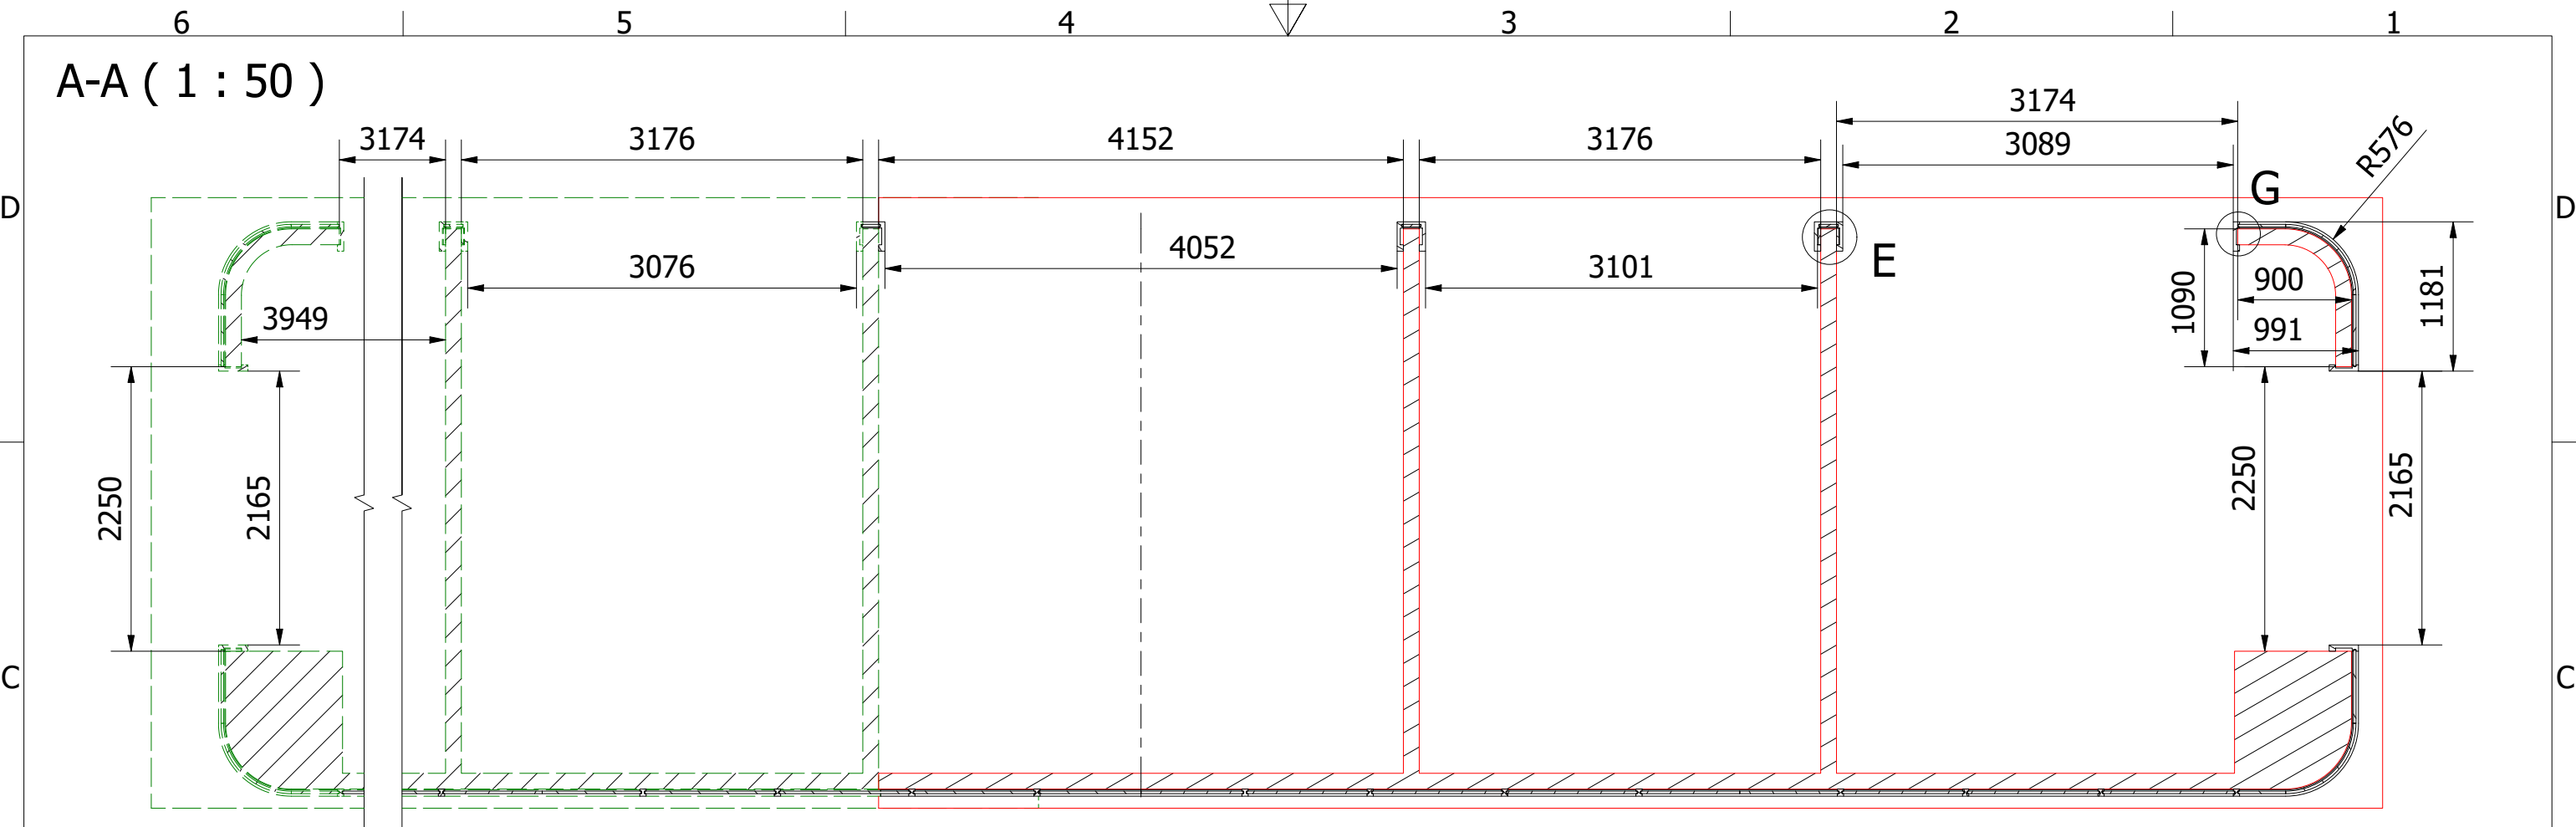


Designed by Wojciech Okon	Checked by	Approved by	Date	Date 23/12/2024	
			CELLULAR OFFICES_Phase 2		
			Timber Clad	Edition 1	Sheet 1 / 4

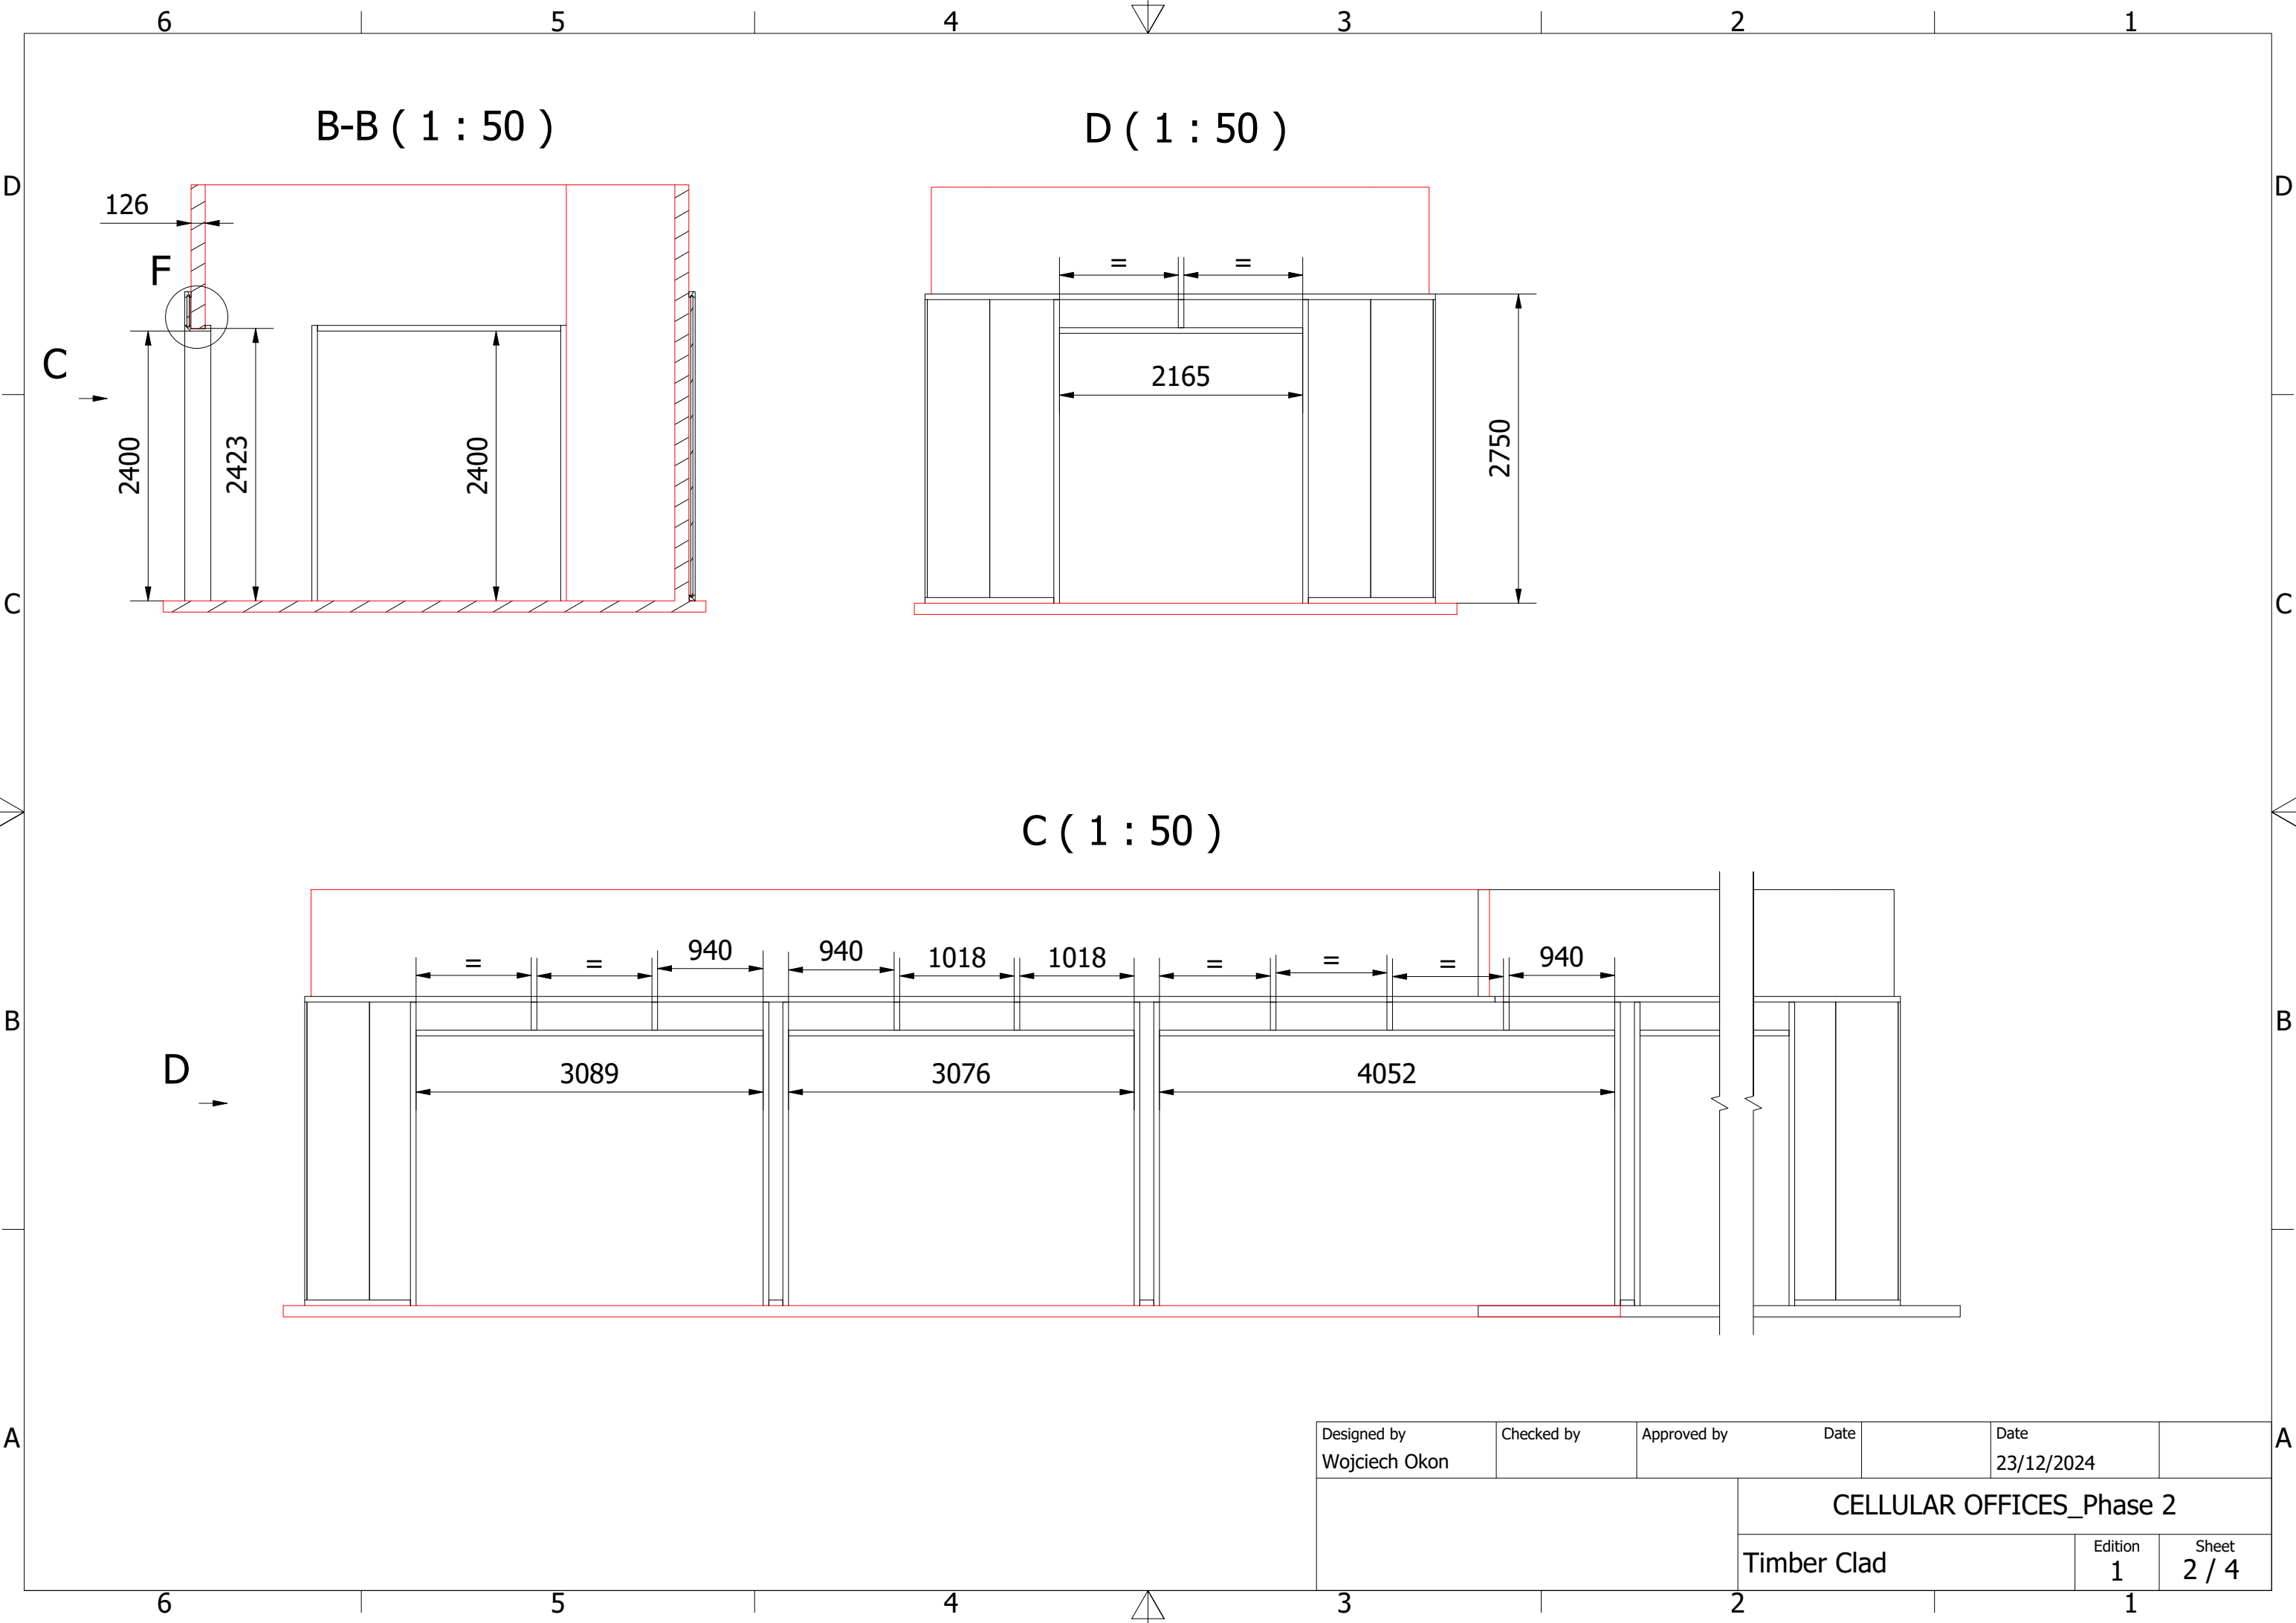

Designed by Wojciech Okon	Checked by	Approved by	Date		Date 23/12/2024	
			CELLULAR OFFICES_Phase 2			
			Timber Clad		Edition 1	Sheet 2 / 4

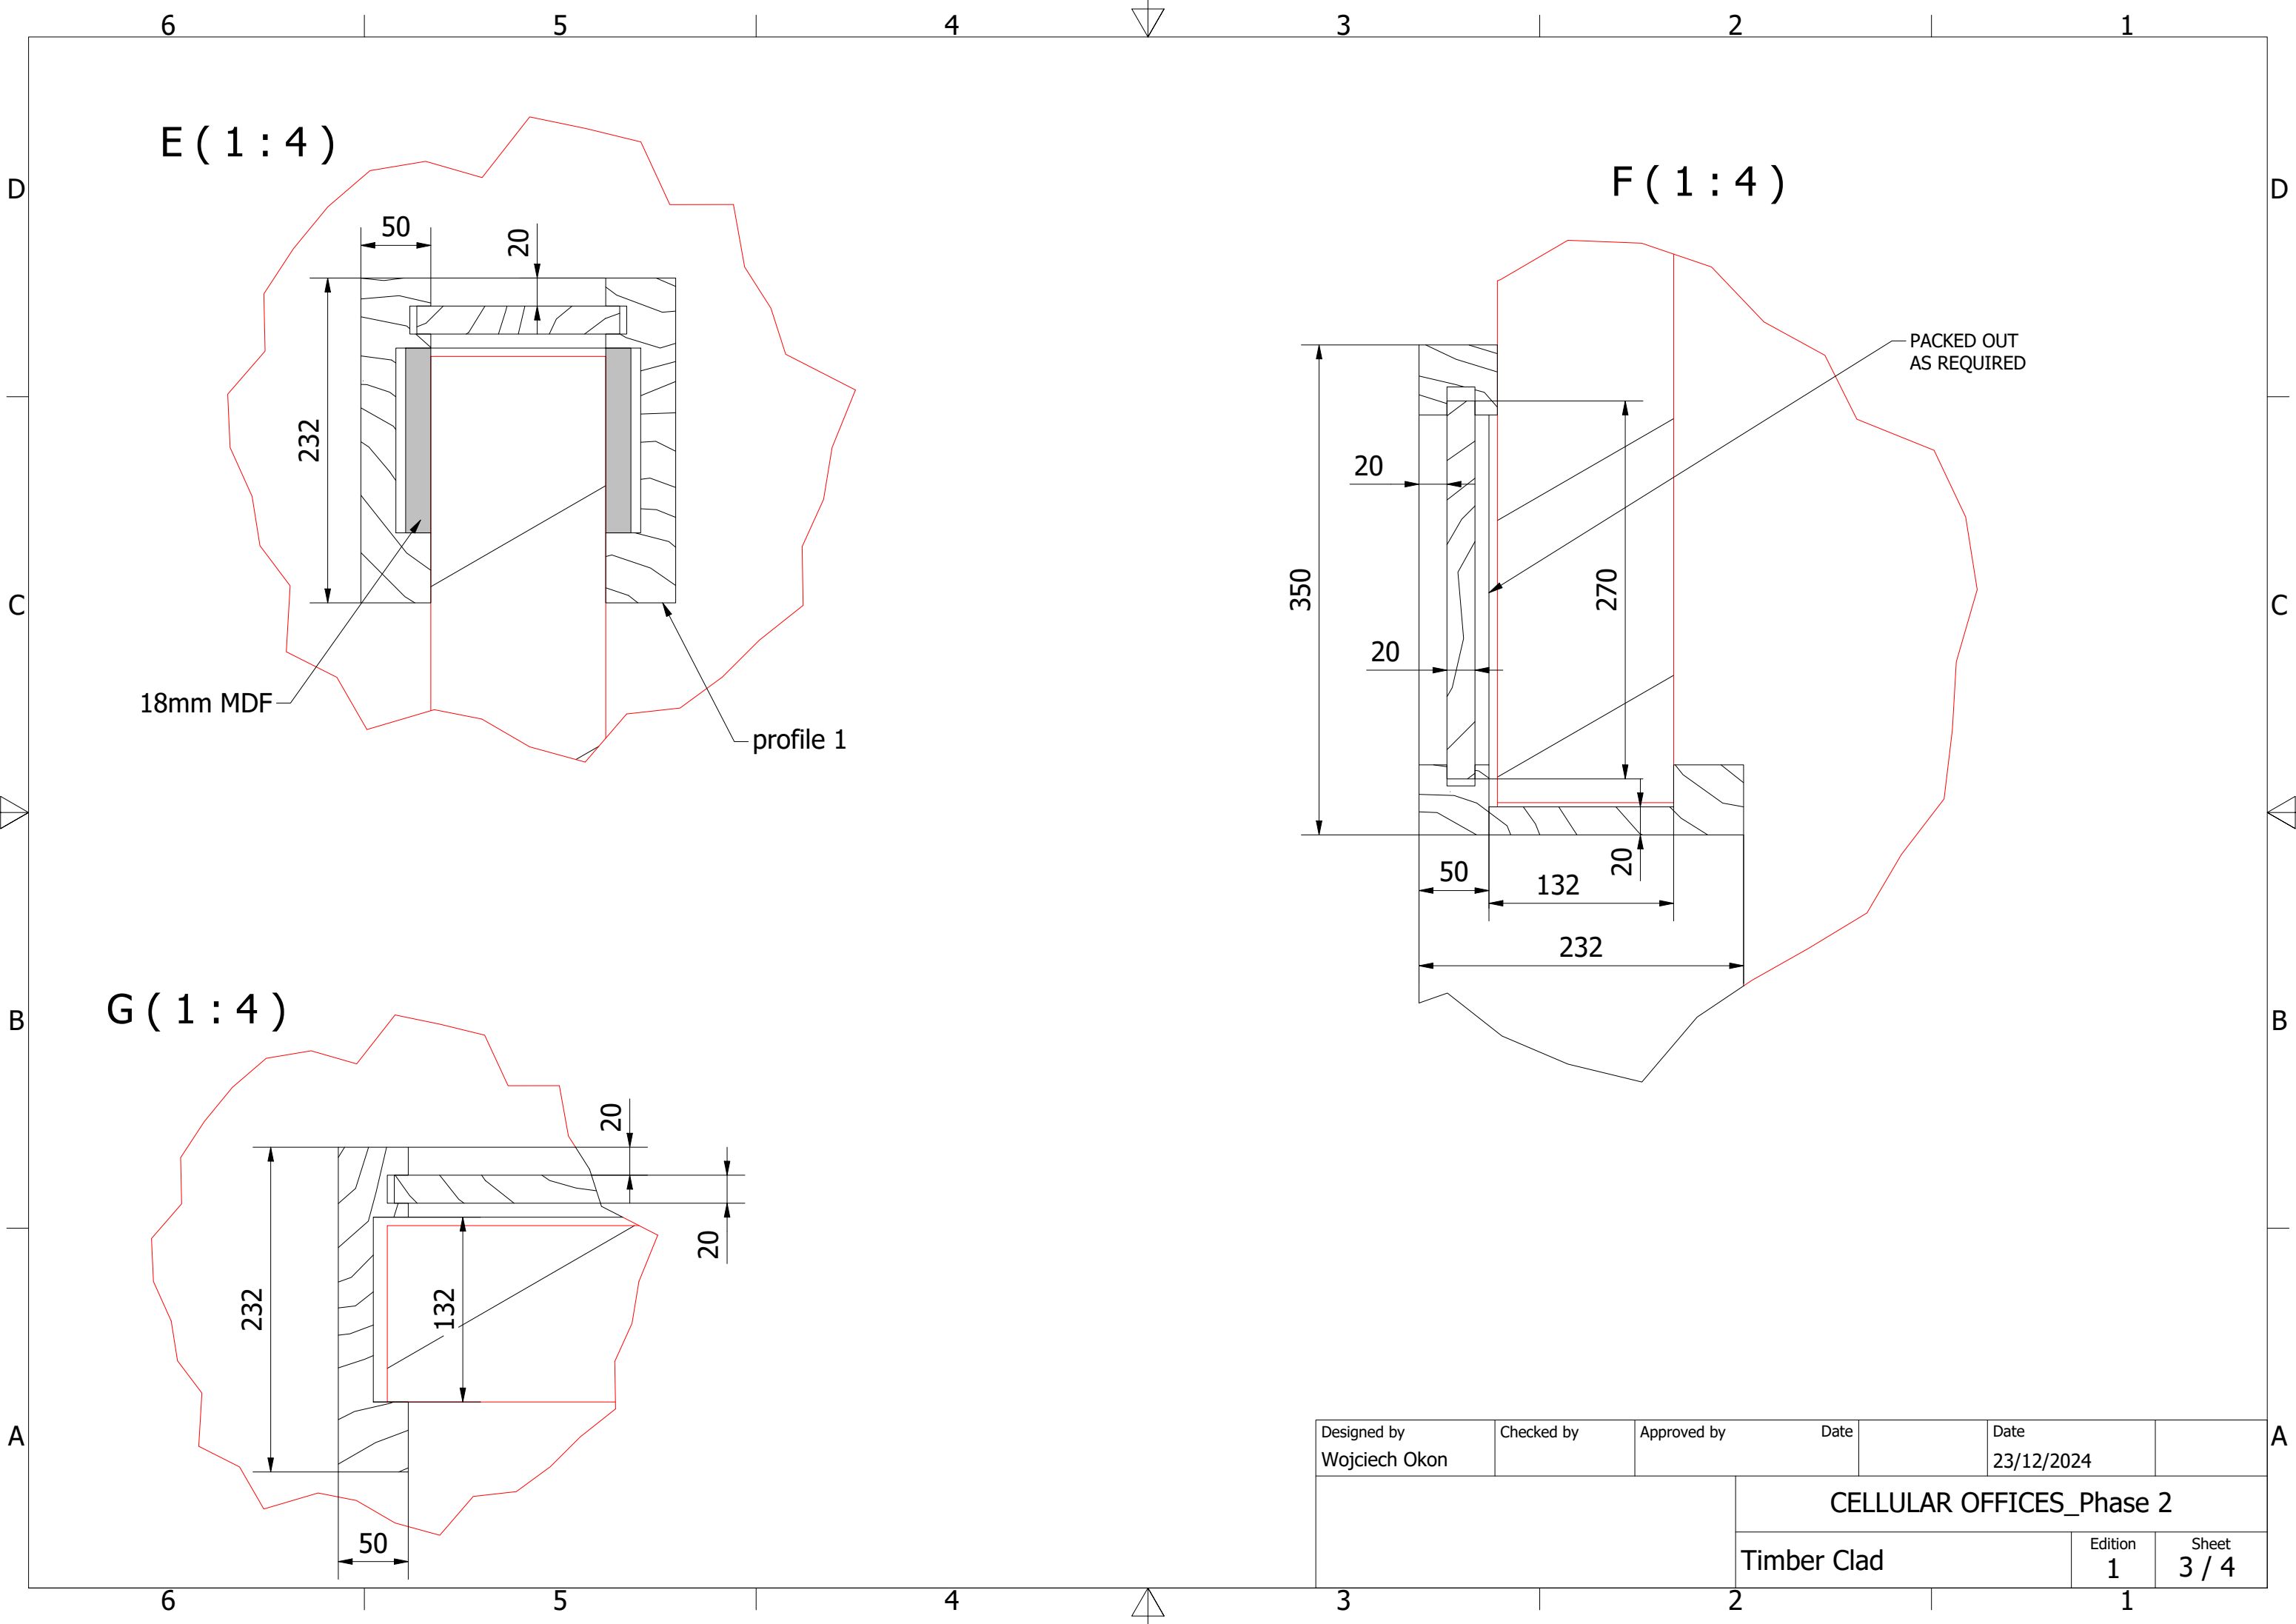

Designed by Wojciech Okon	Checked by	Approved by	Date 23/12/2024	Date 23/12/2024
		CELLULAR OFFICES_Phase 2		
		Timber Clad	Edition 1	Sheet 3 / 4

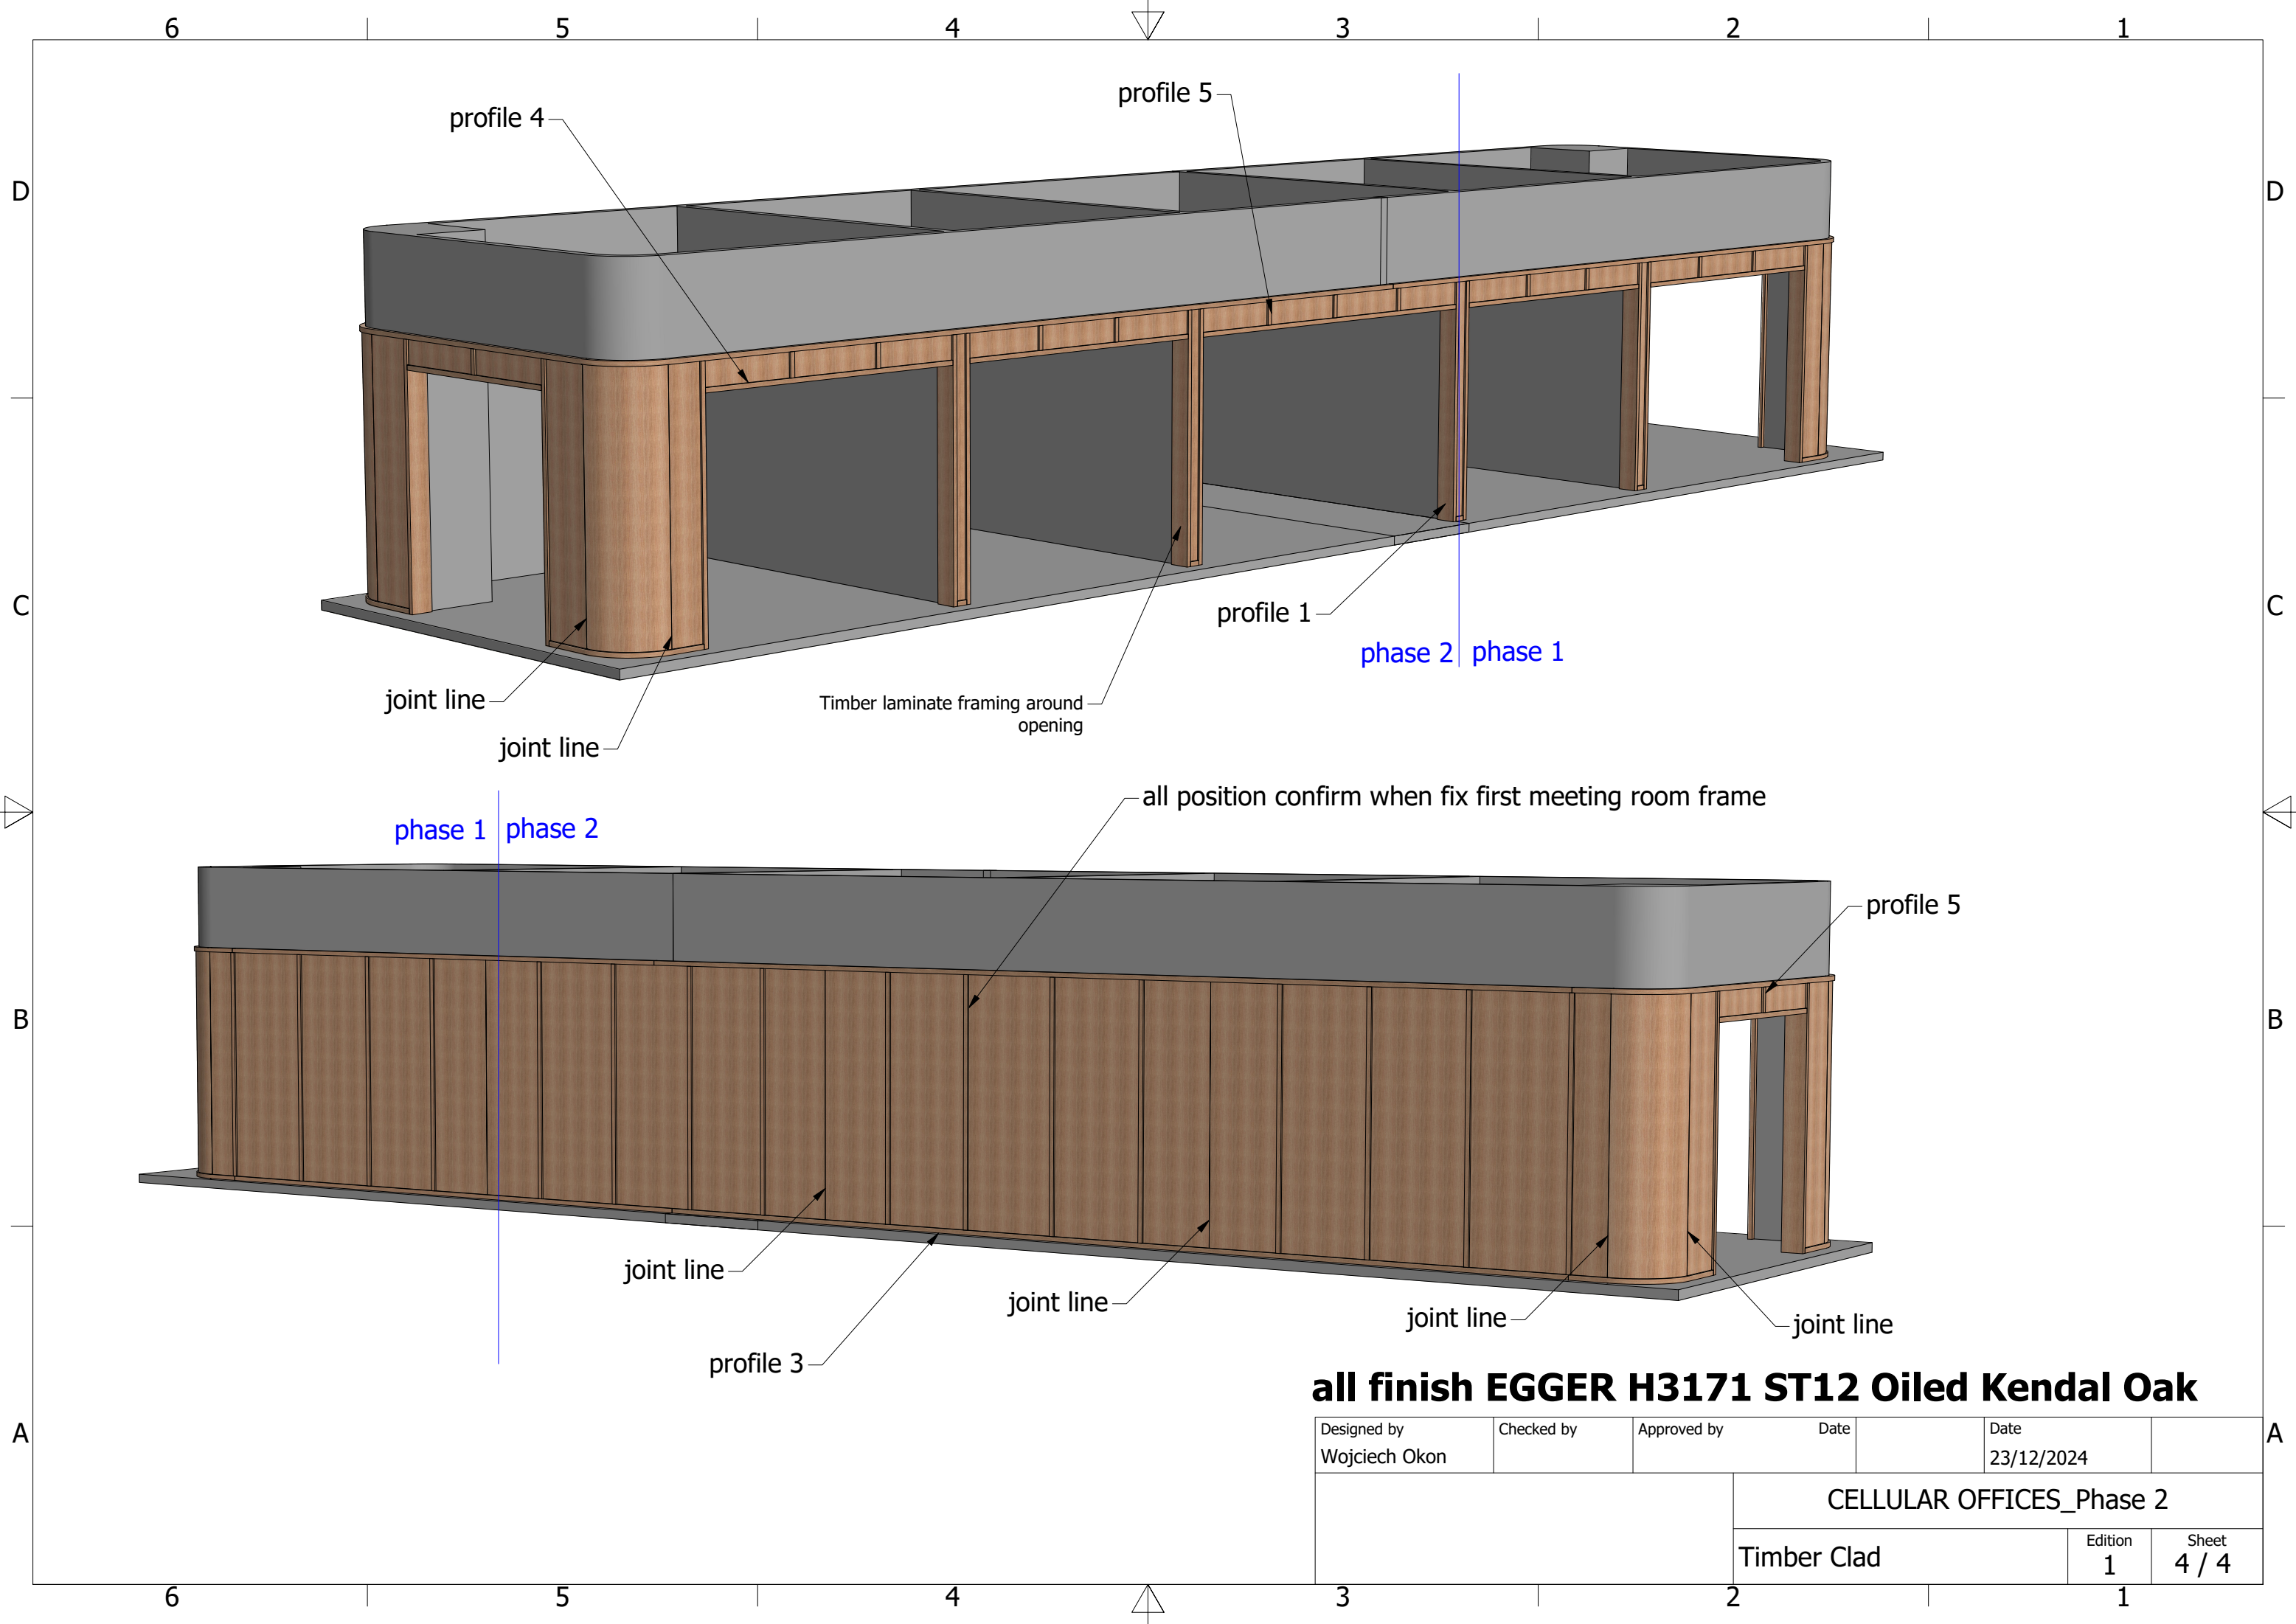

all finish EGGER H3171 ST12 Oiled Kendal Oak

Designed by Wojciech Okon	Checked by	Approved by	Date		Date 23/12/2024	
		CELLULAR OFFICES_Phase 2				
		Timber Clad			Edition 1	Sheet 4 / 4